


ARCTIC TRACE®

Roof Drain & Downspout Freeze Protection Application

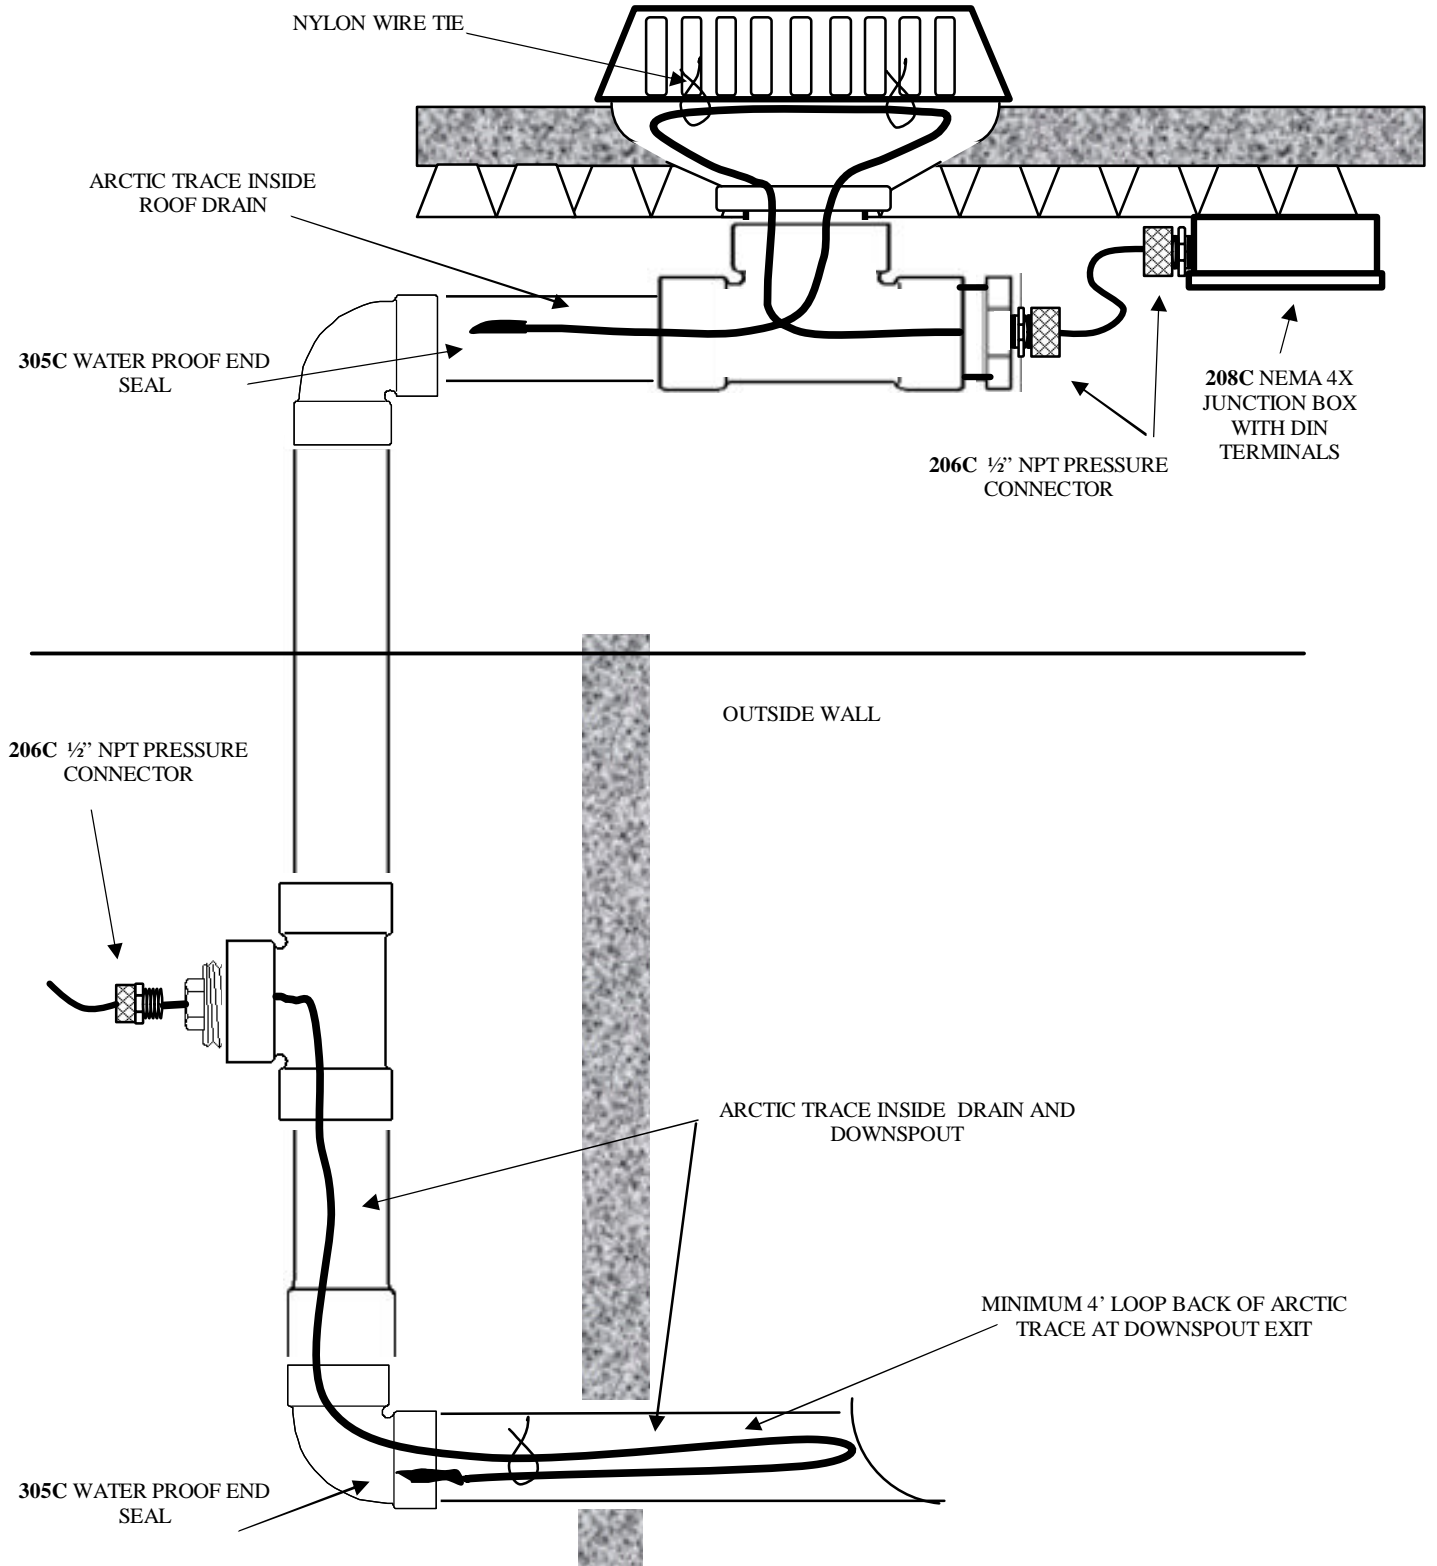

du Alaska Incorporated

6706 Greenwood Street, Anchorage, Alaska 99518

Phone (907)-522-3004 Fax (907)349-1023