


ARCTIC TRACE®

Septic Tank or Sewer & Water Outfall Freeze Protection Application

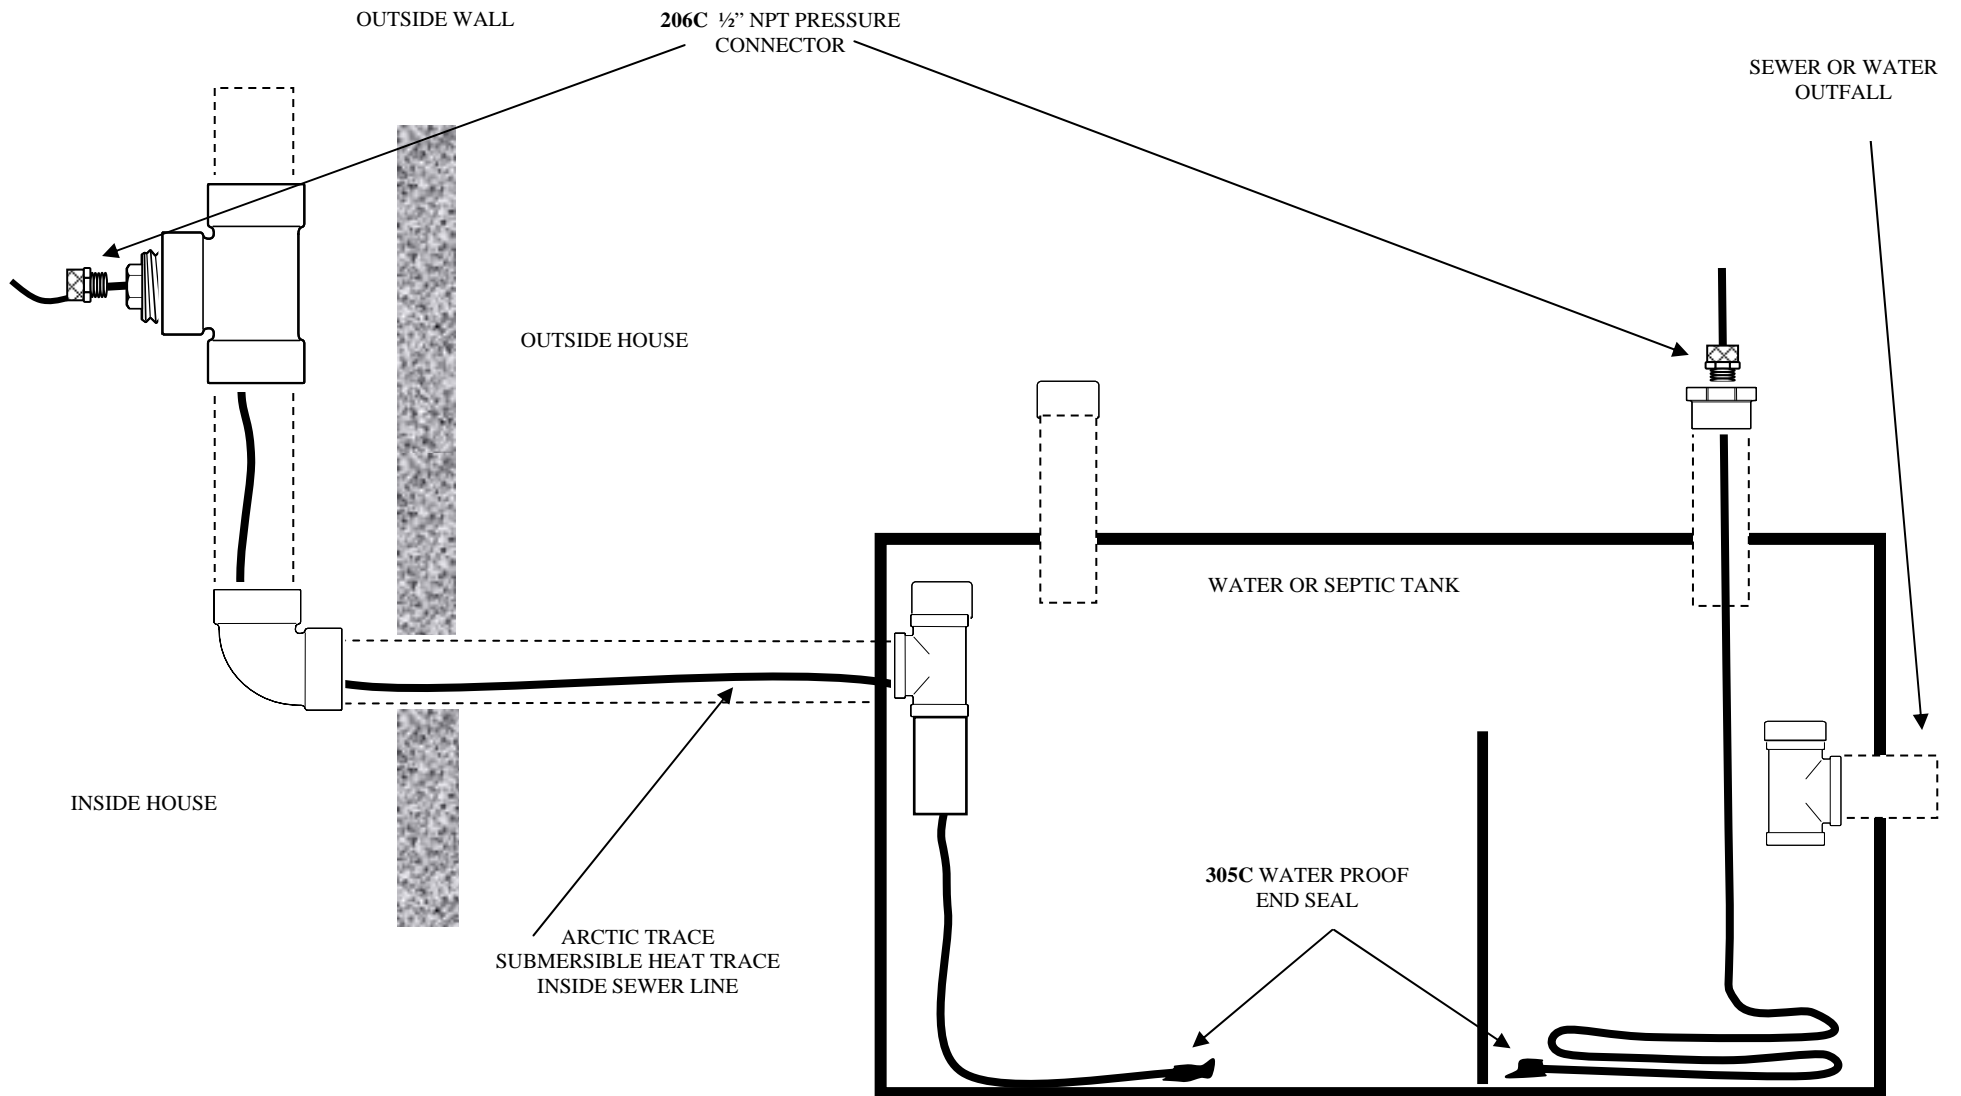

du Alaska Incorporated

6706 Greenwood Street, Anchorage, Alaska 99518

Phone (907)-522-3004 Fax (907)349-1023

ARCTIC TRACE
SUBMERSIBLE HEAT TRACE
LOOSELY COILED IN TANK